


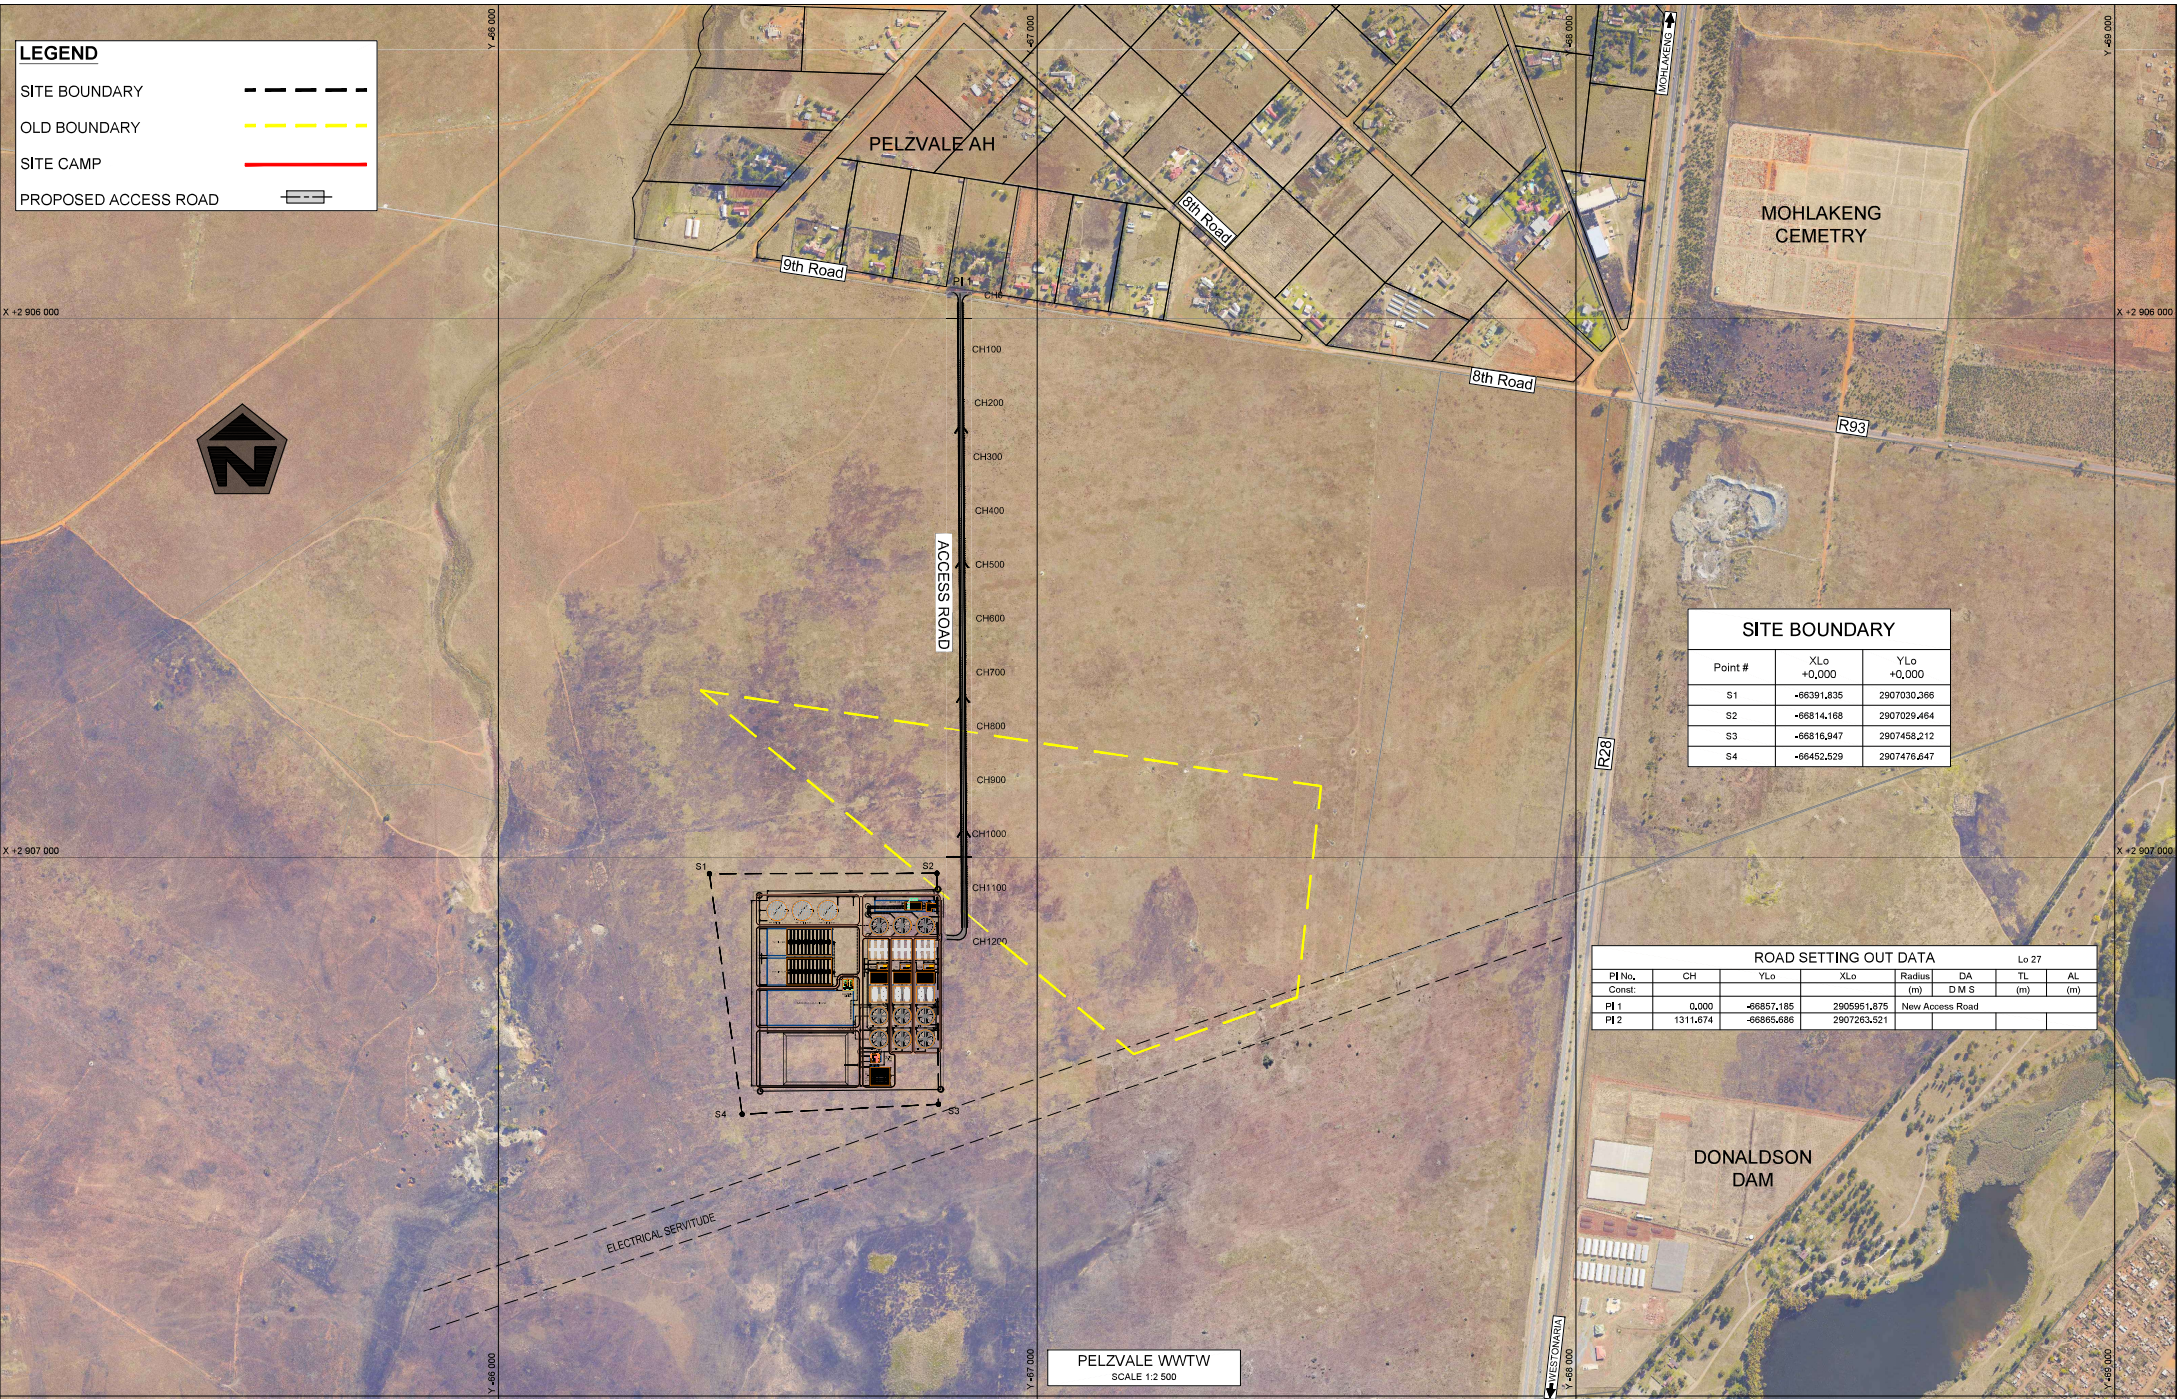

**LEGEND**

SITE BOUNDARY      - - - - -

OLD BOUNDARY      - - - - -

SITE CAMP      - - - - -

PROPOSED ACCESS ROAD      - - - - -

| SITE BOUNDARY |            |             |  |
|---------------|------------|-------------|--|
| Point #       | XLo        | YLo         |  |
| S1            | +66391,835 | 2907030,266 |  |
| S2            | +66814,168 | 2907029,464 |  |
| S3            | +66816,847 | 2907458,212 |  |
| S4            | +66452,529 | 2907476,847 |  |

| ROAD SETTING OUT DATA |          |            |             |                 |       |     |     |
|-----------------------|----------|------------|-------------|-----------------|-------|-----|-----|
| PI No.                | CH       | YLo        | XLo         | Radius          | DA    | TL  | AL  |
| Const:                |          |            |             | (m)             | D M S | (m) | (m) |
| PI 1                  | 0,000    | +66857,185 | 2905951,875 | New Access Road |       |     |     |
| PI 2                  | 1311,674 | +66865,886 | 2907263,921 |                 |       |     |     |

PELZVALE WWTW  
SCALE 1:2 500

| No. | DATE     | REVISIONS           | BY | CHECKED BY |
|-----|----------|---------------------|----|------------|
| 1   | 08/06/24 | Site Boundary Added | TM | RM         |
|     |          |                     |    |            |
|     |          |                     |    |            |
DESIGNED BY  
**T. MONONYANE**

DRAWN BY  
**T. MONONYANE**

CHECKED BY  
**R. MUKUMBA**

APHANE CONSULTING  
P.O. BOX 18904  
SUNWARD PARK  
1476

Tel: (011) 9076700  
Fax: (011) 876 7434

| DESIGNED     | CONSULTANT              | RECOMMENDED            | CLIENT ADDRESS: |
|--------------|-------------------------|------------------------|-----------------|
| T. MONONYANE |                         |                        |                 |
| DRAWN        |                         |                        |                 |
| T. MONONYANE |                         |                        |                 |
| CHECKED      | for CONSULTING ENGINEER | for HEAD OF DEPARTMENT |                 |
| R. MUKUMBA   | DATE: .....             | DATE: .....            |                 |

CLIENT:  
**RAND WEST CITY**  
P.O. Box 218  
RANDFONTEIN  
1760  
Tel: (011) 278-3000

| CLIENT                            | PROJECT TITLE                       | DRAWING TITLE       |
|-----------------------------------|-------------------------------------|---------------------|
| RAND WEST CITY LOCAL MUNICIPALITY | PELZVALE WASTEWATER TREATMENT WORKS | GENERAL LAYOUT PLAN |

| CONTRACT No.          | SCALE           | TYPE OF PLANNING      |
|-----------------------|-----------------|-----------------------|
| RWCLM-3/008/2023-2024 | AS SHOWN        | CONSTRUCTION DRAWINGS |
| REVISION              | PLAN No.        |                       |
| 1                     | AC/386/22/ KP02 |                       |