


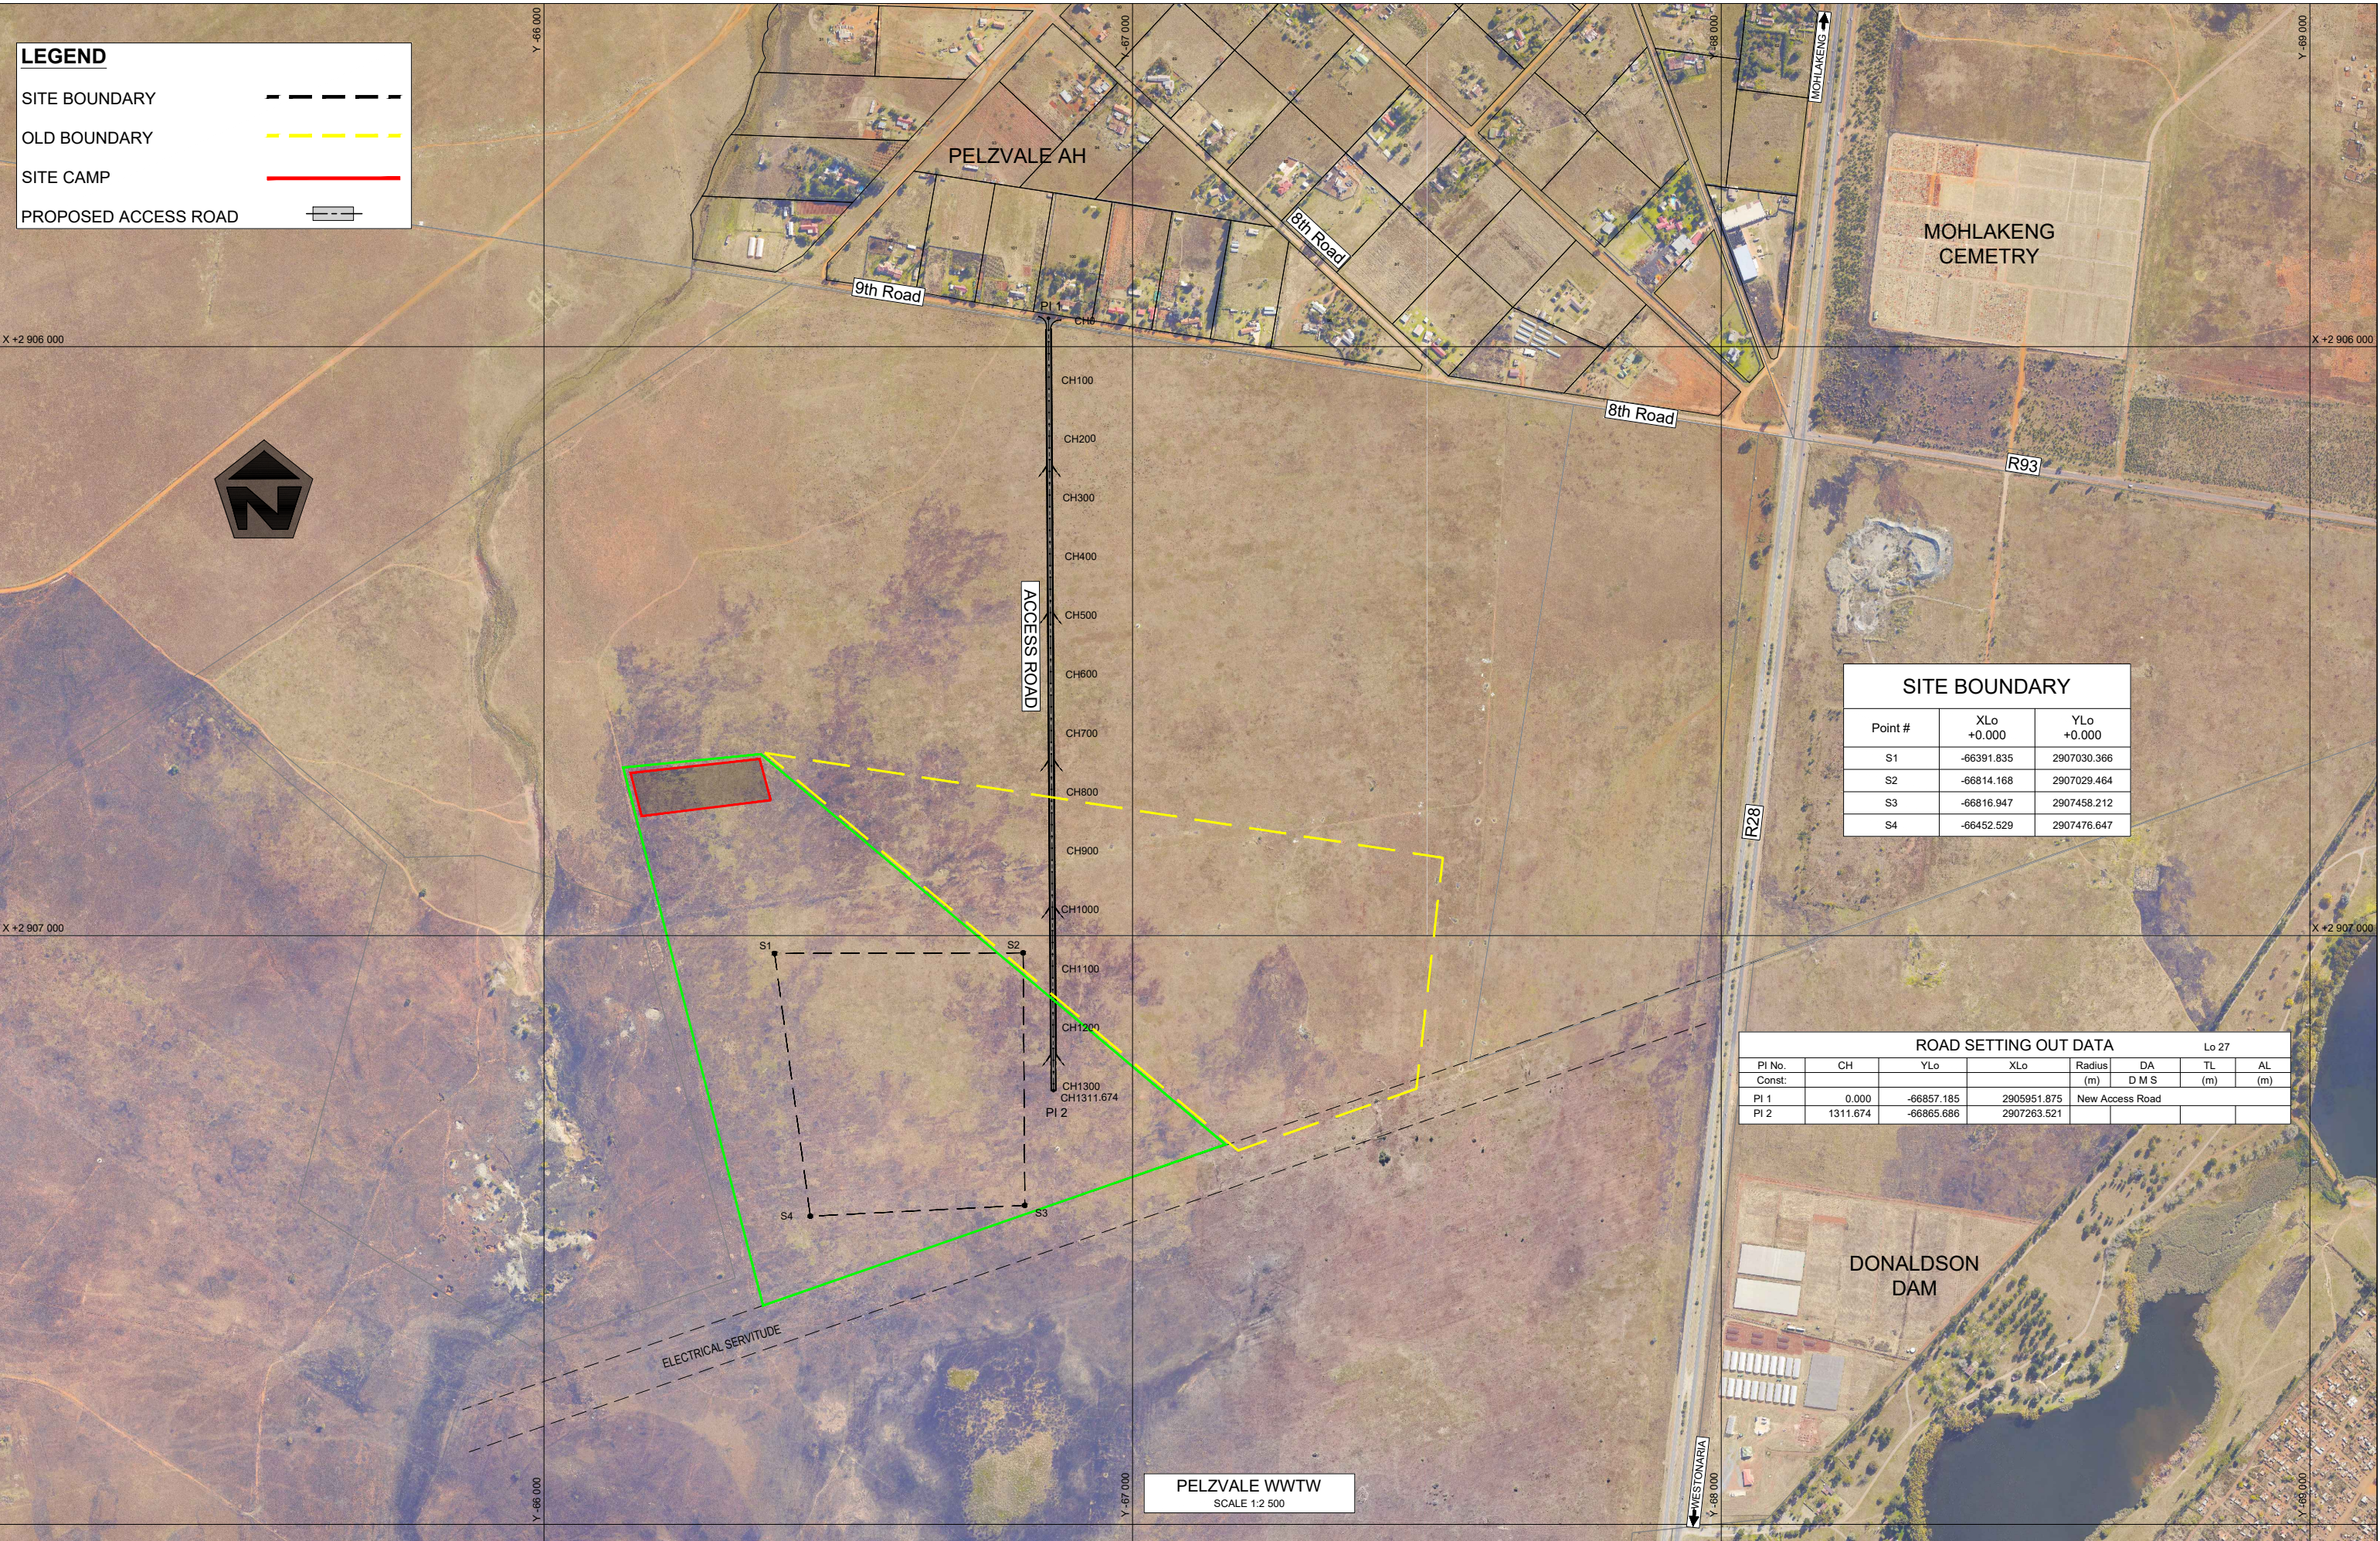

LEGEND

SITE BOUNDARY

OLD BOUNDARY

SITE CAMP

PROPOSED ACCESS ROAD

SITE BOUNDARY		
Point #	XLo +0.000	YLo +0.000
S1	-66391.835	2907030.366
S2	-66814.168	2907029.464
S3	-66816.947	2907458.212
S4	-66452.529	2907476.647

ROAD SETTING OUT DATA						Lo 27	
PI No.	CH	YLo	XLo	Radius	DA	TL	AL
Const:				(m)	D M S	(m)	(m)
PI 1	0.000	-66857.185	2905951.875	New Access Road			
PI 2	1311.674	-66865.686	2907263.521				

PELZVALE WWTW
SCALE 1:2 500

109/09/25

Site Boundary Added

TM

RM

DESIGNED BY

APHANE CONSULTING

P.O. BOX 19964
SUNWARD PARK
1479

Tel: (011) 9076700
Fax: (011) 876 7434

DESIGNED
T. MONONYANE

DRAWN
T. MONONYANE

CHECKED
R. MUKUMBA

CONSULTANT

for CONSULTING ENGINEER

DATE:

RECOMMENDED

for HEAD OF DEPARTMENT

DATE:

CLIENT ADDRESS:

RAND WEST CITY

CLINTON ROAD

1760

CLIENT :
P.O. Box 218
RANDFONTEIN
1760
Tel: (011) 278-3000

CLIENT

RAND WEST CITY LOCAL MUNICIPALITY

CONTRACT No. _

PROJECT TITLE

PELZVALE WASTEWATER TREATMENT WORKS

DRAWING TITLE

GENERAL LAYOUT PLAN

SCALE

AS SHOWN

REVISION

1

TYPE OF PLANNING

CONSTRUCTION
DRAWINGS

PLAN No.

AC/386/22/ KP02